


King Street

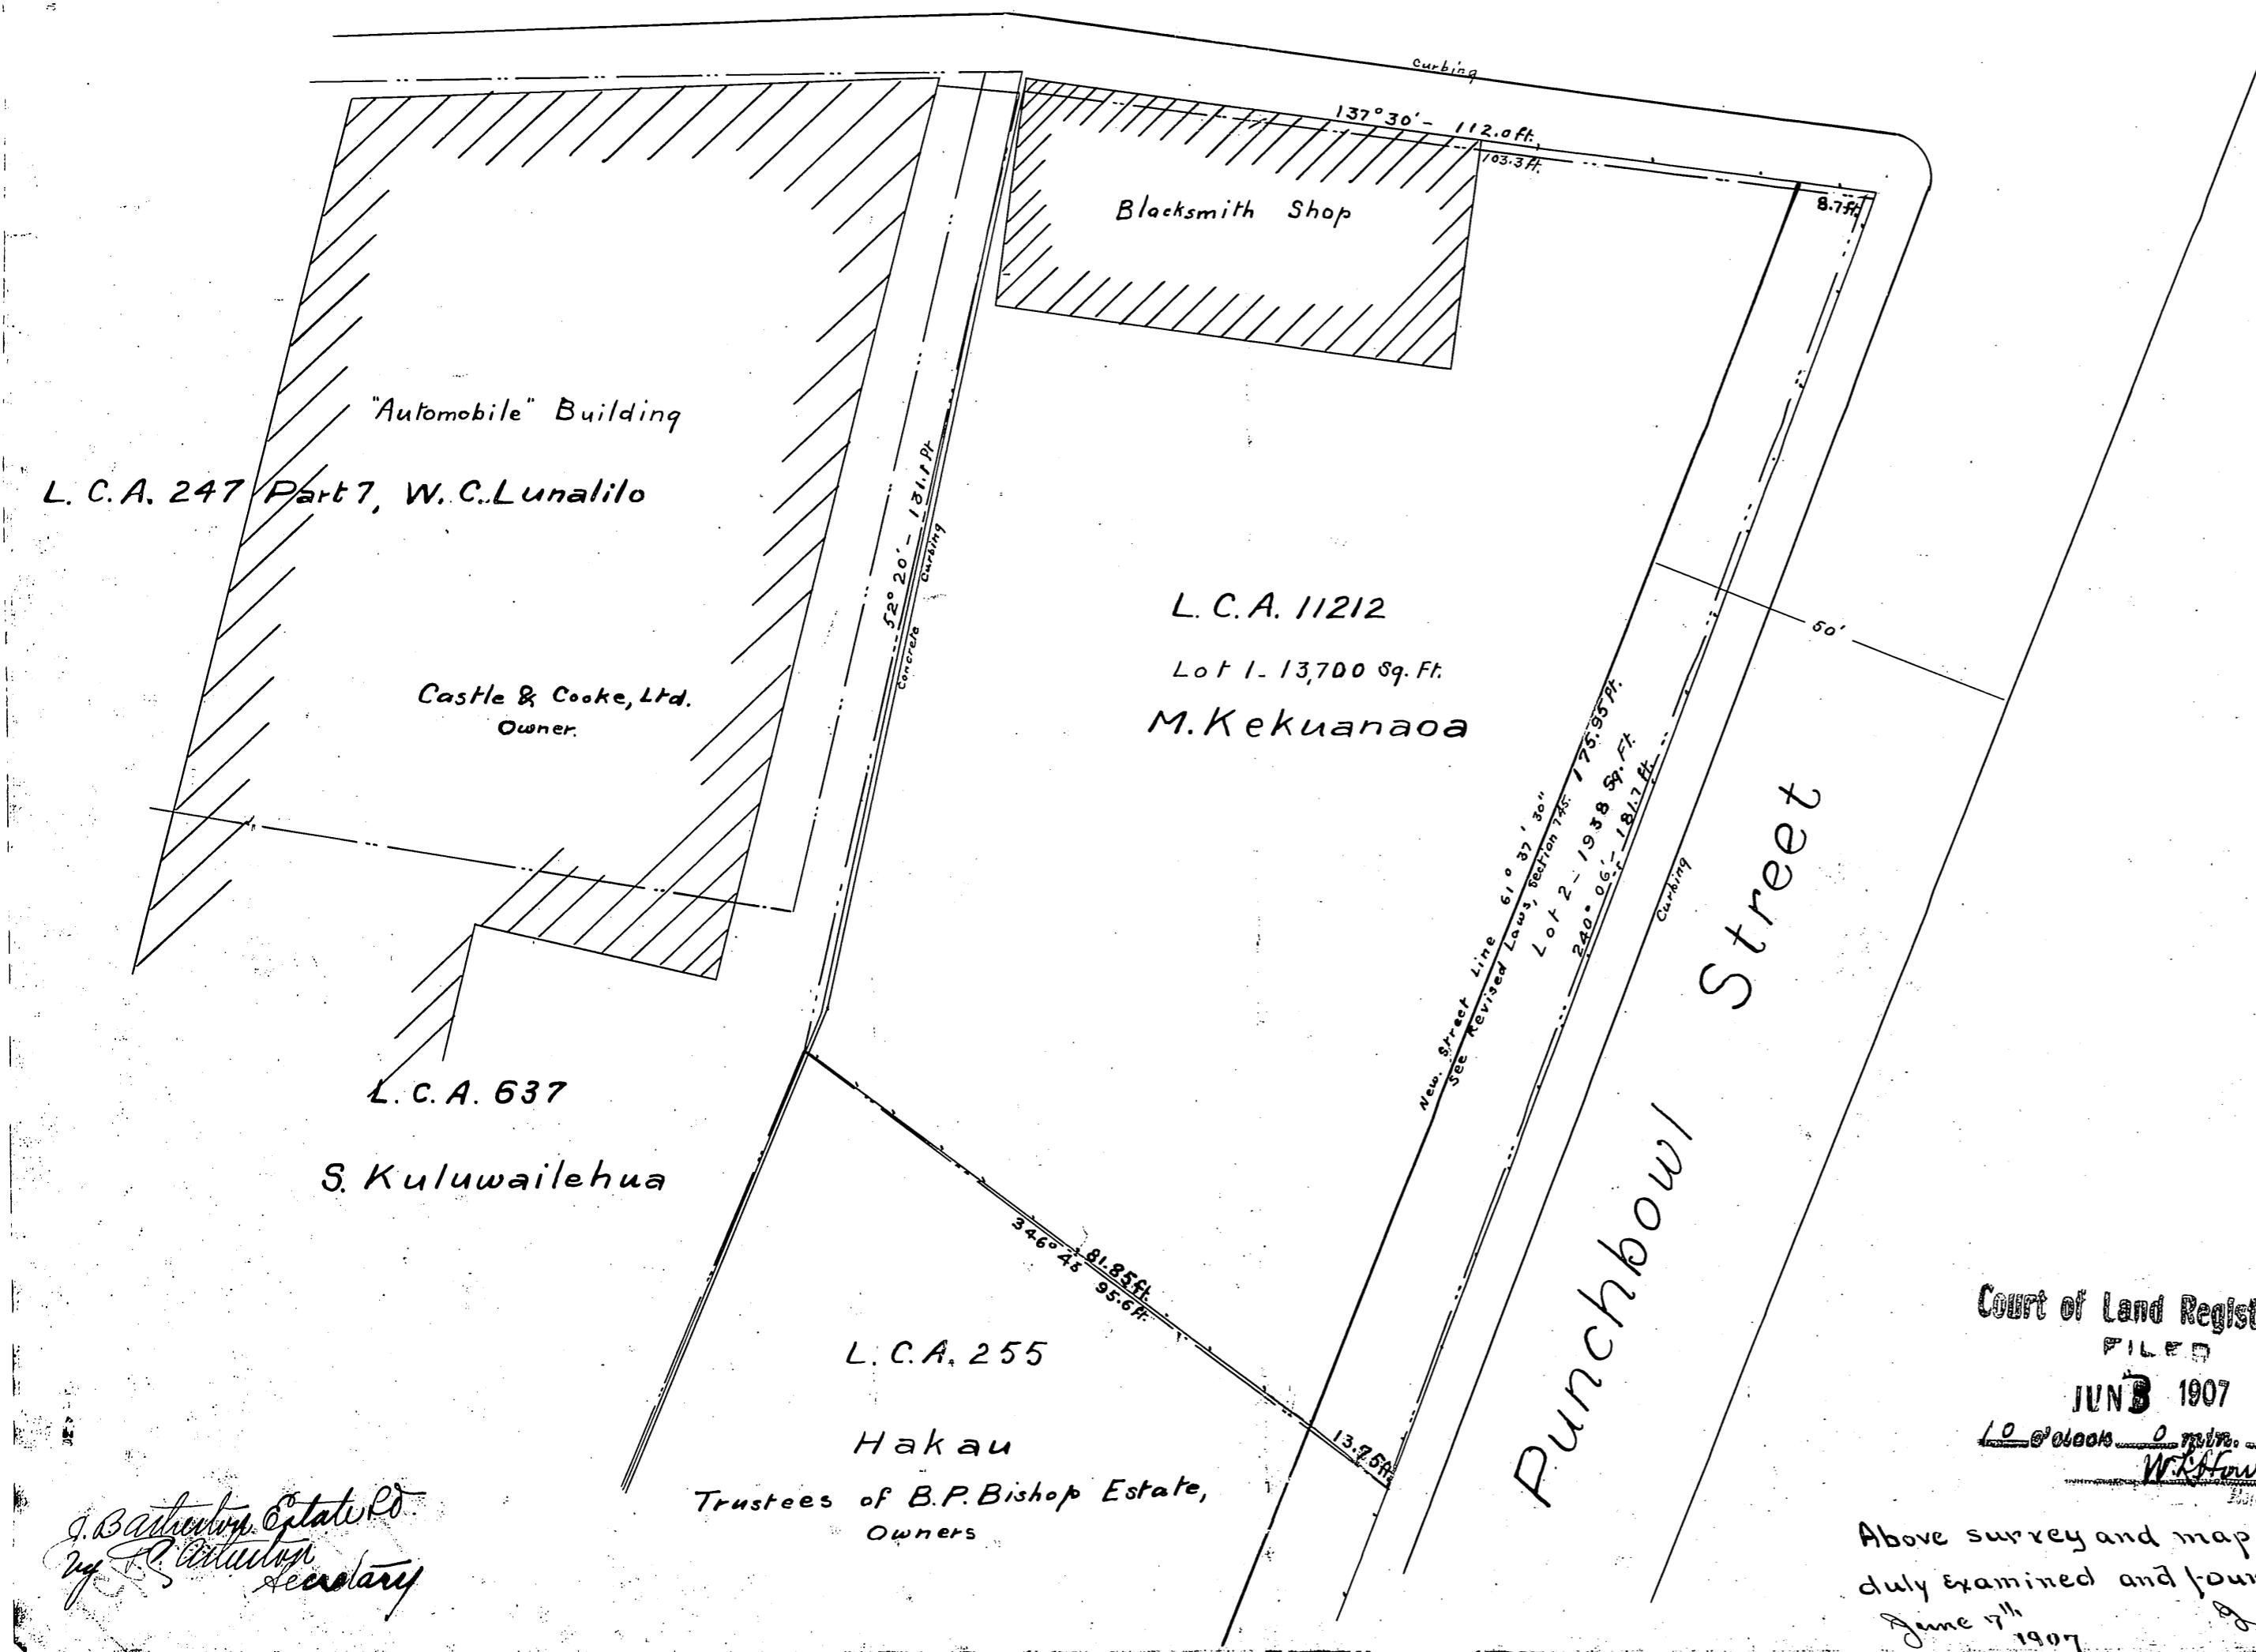

COURT OF LAND REGISTRATION, TERRITORY OF HAWAII.
Map and description with Amended Petition No. 95 J.B. Atherton Estate,

Ltd.
Lot on west corner of Punchbowl and King Streets, Honolulu, Oahu
being land described in L.C.A. 11212 to M. Kekuanaoa.

Beginning at a point at the intersection of the present makai line of King Street and the South line of L.C.A. 11212 to M. Kekuanaoa, the true azimuth and distance to Street Monument which marks the intersection of a 26-foot offset from the southeast side of Punchbowl Street makai of King Street and a 12.46 foot offset from the mauka side of King Street North of Punchbowl Street being 249° 32' 30" 114.3 feet, and the coordinates from Government Survey Trig. Station "Punchbowl" being 2629.12 feet South and 3119.27 feet West, and running by true azimuths:-

1. 137° 30' 112.0 feet along King Street;
2. 52° 20' 131.1 feet along L.C.A. 237 to S. Kuluwailehua;
3. 346° 43' 95.6 feet along L.C.A. 255 to Hakau;
4. 240° 06' 181.7 feet along Punchbowl street to the point of beginning

Area 15638 Square Feet.

Honolulu, June 1, 1907.

Arthur C. Alexander
Surveyor.

Above survey and map has been
duly examined and found correct
June 7th 1907
G. F. Wright
Asst. Govt. Surveyor, has been adopted
for outside boundaries.

Note - Description by G. F. Wright,
Asst. Govt. Surveyor, has been adopted
for outside boundaries. A.C.A.